

**FOR LEASE**



# RACKET DRIVE SPACE

## OFFICE/RETAIL SPACE

**Bender**  
COMMERCIAL

 **4301 SOUTH RACKET DRIVE  
SIOUX FALLS, SD**       **4,085 SF**      **\$** **\$13.25/SF NNN**  
**OR**  
**\$17.25/SF NNN + \$20/SF TIA**

- Office/retail space near the intersection of Louise Avenue and 49th Street.
- Main level features a wide open office/retail suite with 16' vaulted ceilings, a private entrance, breakroom with kitchenette, restrooms, and storage area.
- Mezzanine space includes one (1) office, open area, and mechanical rooms.
- Building and monument signage available.
- Ample on-site parking with 33 spaces.
- Zoning: C-2
- 2026 Estimated NNN: \$4.68/SF
- TI Allowance available for qualified tenant at \$17.25/SF NNN rate. Contact broker for details.
- Neighboring businesses include Sanford Wellness Center, GreatLIFE Woodlake Athletic Club, Five Guys, Caribou Coffee, HyVee, The Empire Mall, and Empire East.

**BOBBIE TIBBETTS**

[bobbie@benderco.com](mailto:bobbie@benderco.com)

605-670-9455

**ISAAC JORGENSEN**

[isaac@benderco.com](mailto:isaac@benderco.com)

605-799-5058



Bender Commercial Real Estate Services | 305 West 57th Street, Sioux Falls, SD 57108 | 605-336-7600 | [benderco.com](http://benderco.com)

© 2026 Bender Companies. Information herein deemed reliable, but not guaranteed.

# RACKET DRIVE SPACE



OFFICE/RETAIL SPACE FOR LEASE



# RACKET DRIVE SPACE



OFFICE/RETAIL SPACE FOR LEASE






# RACKET DRIVE SPACE



## MEZZANINE FLOOR PLAN

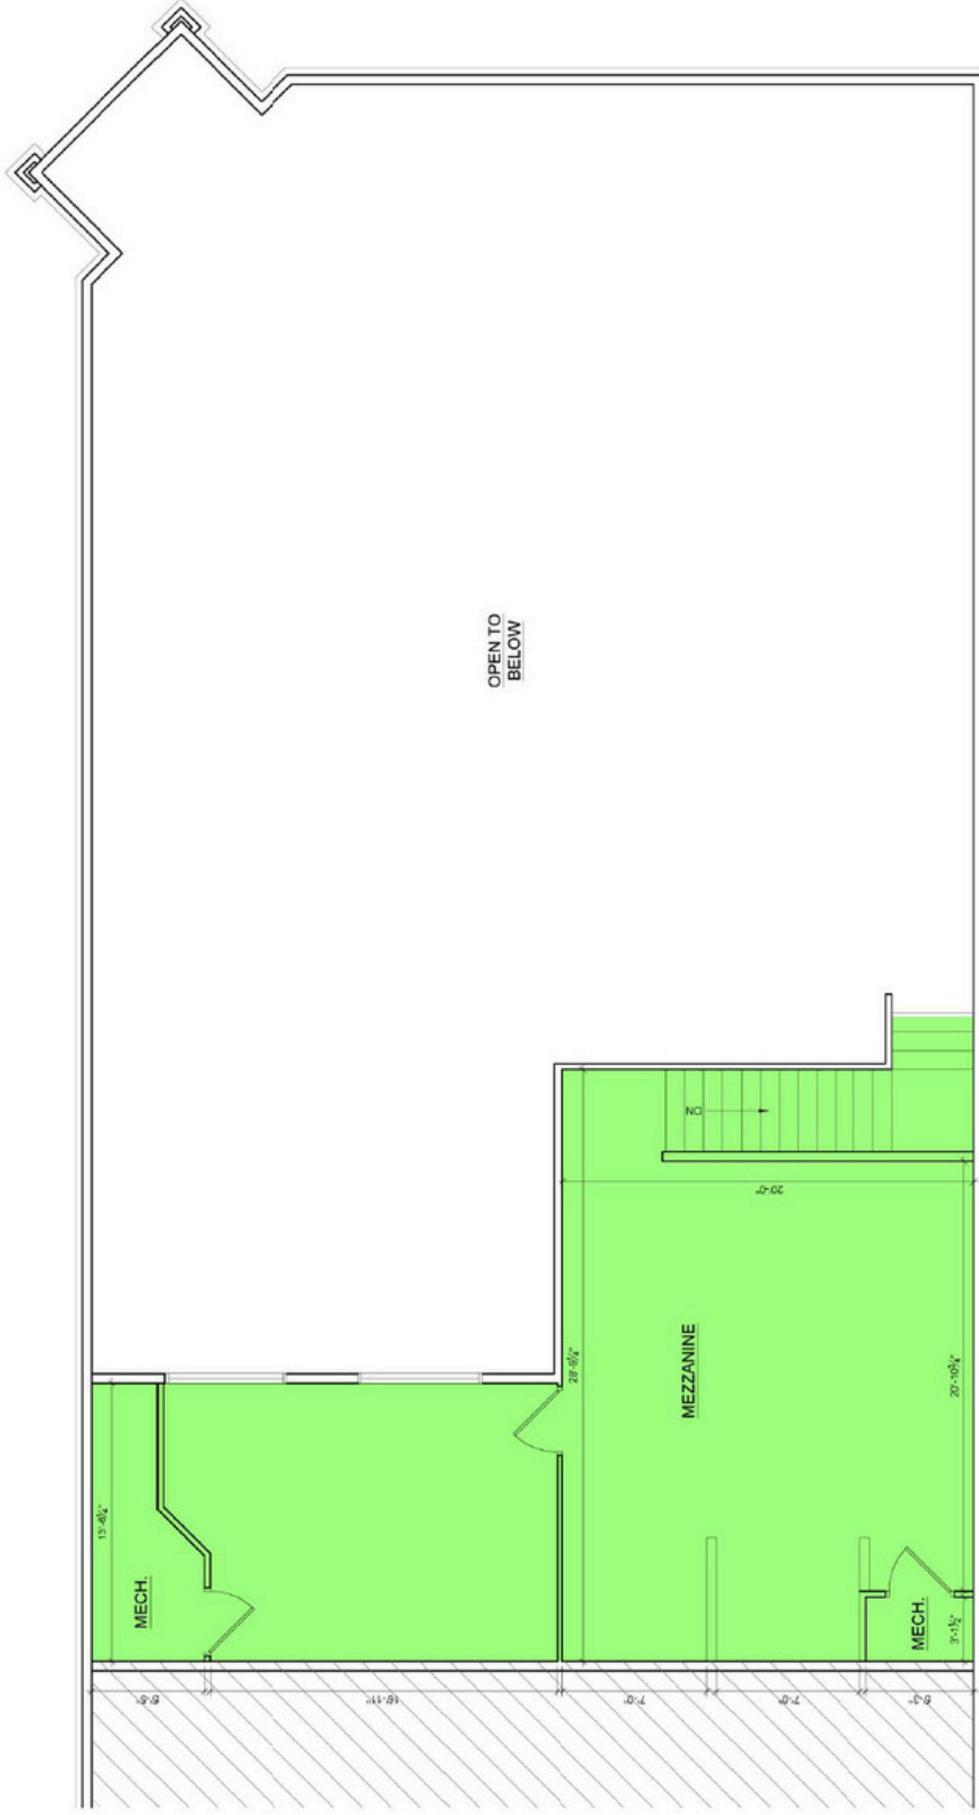

MEZZ. GROSS  
939 SQFT


1 MEZZ. PLAN  
SCALE: 1/4" = 1'-0"  
01/09/2025



# RACKET DRIVE SPACE



OFFICE/RETAIL SPACE FOR LEASE

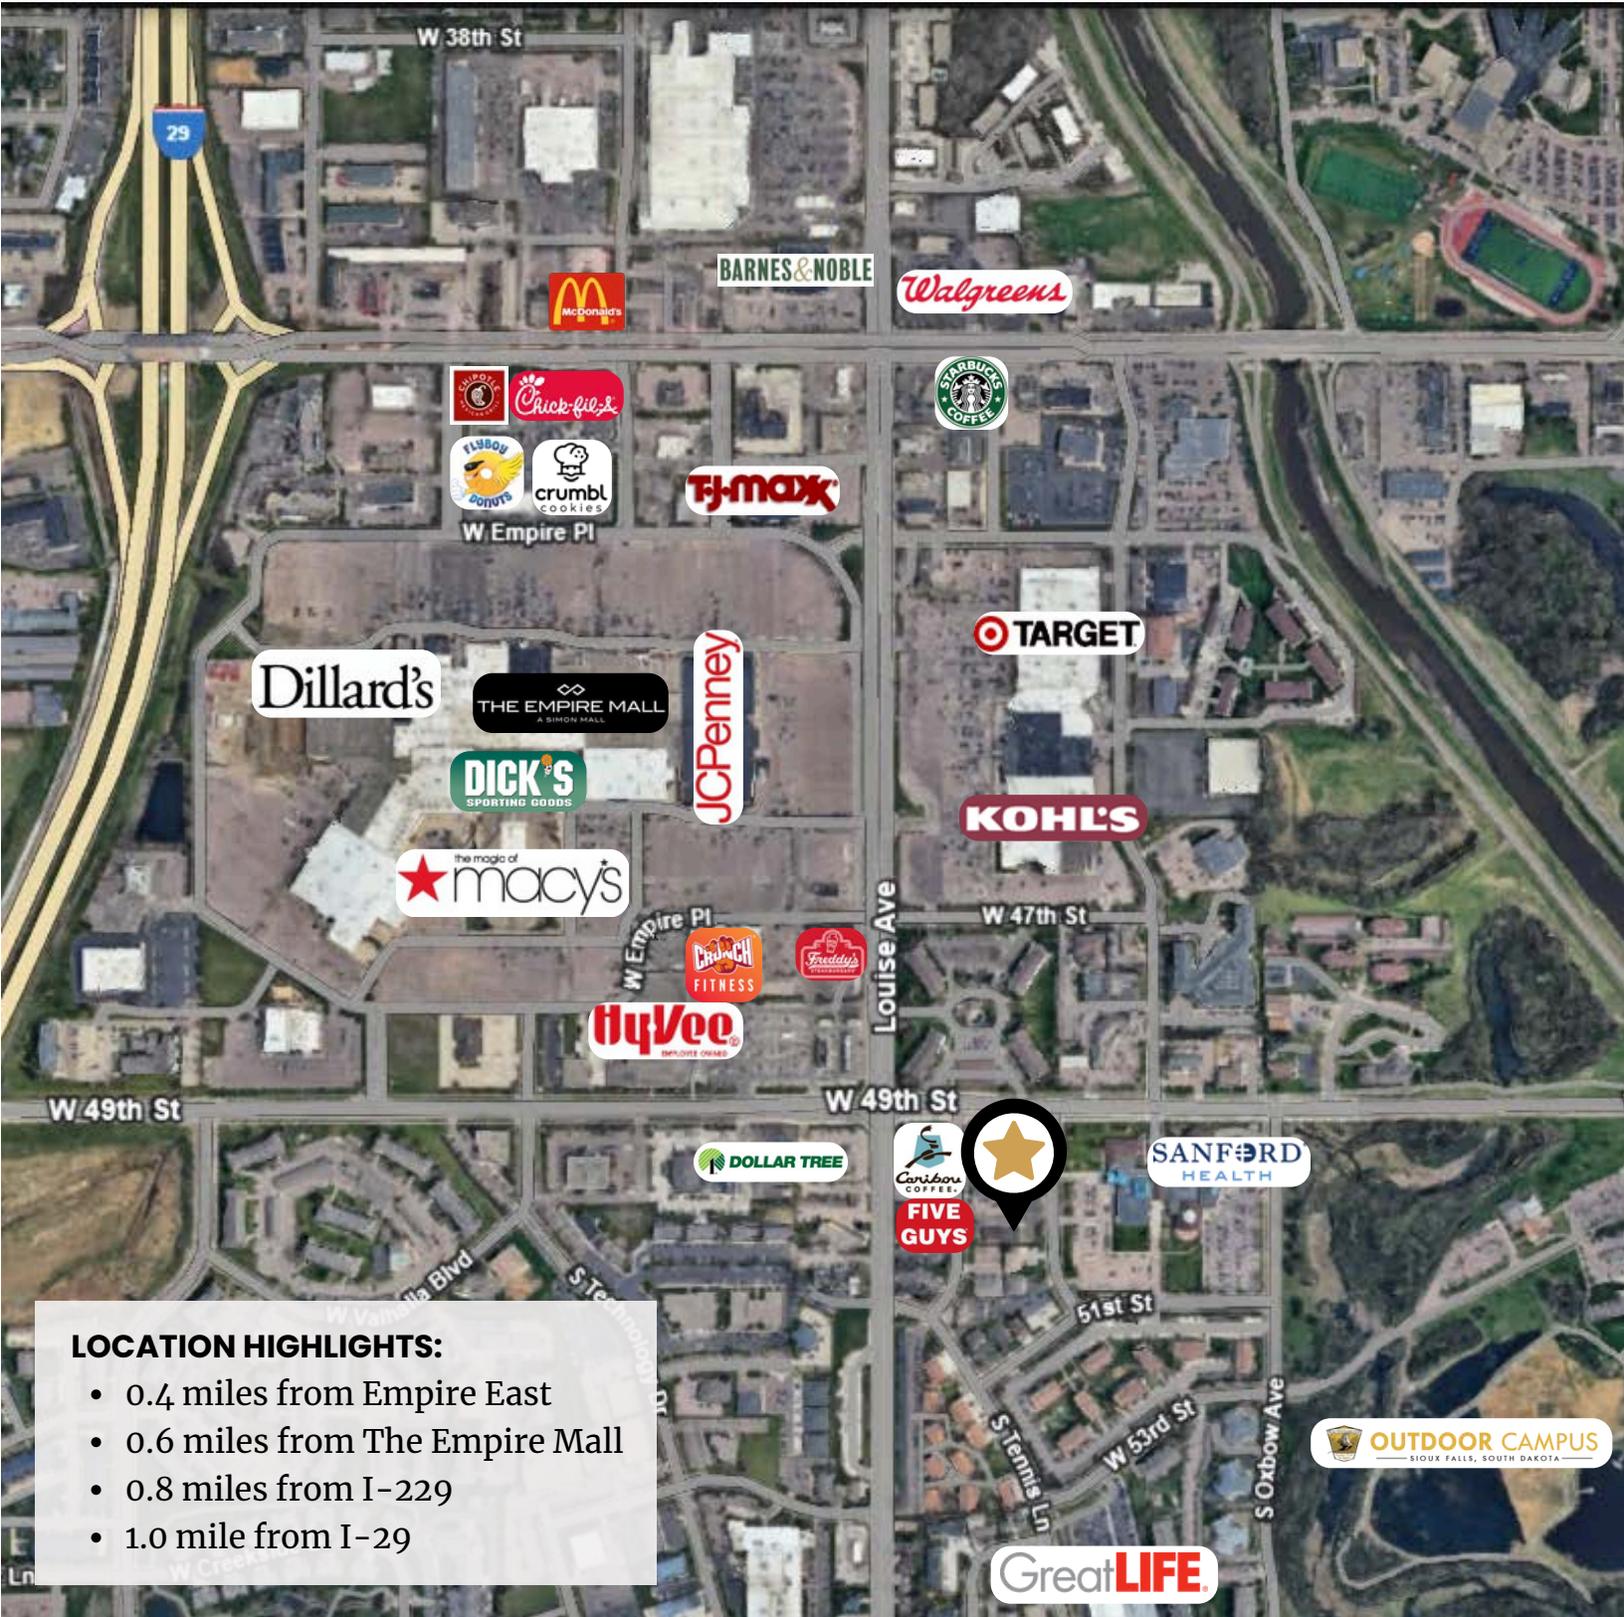

**LOCATION HIGHLIGHTS:**

- 0.4 miles from Empire East
- 0.6 miles from The Empire Mall
- 0.8 miles from I-229
- 1.0 mile from I-29